



PIANTA PIANO INTERRATO

H = 2.40 m

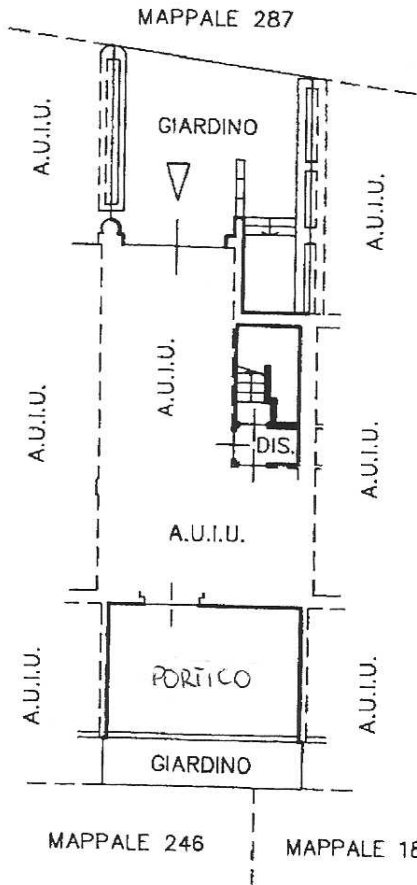


PIANTA PIANO TERRA

H = 2.70 m

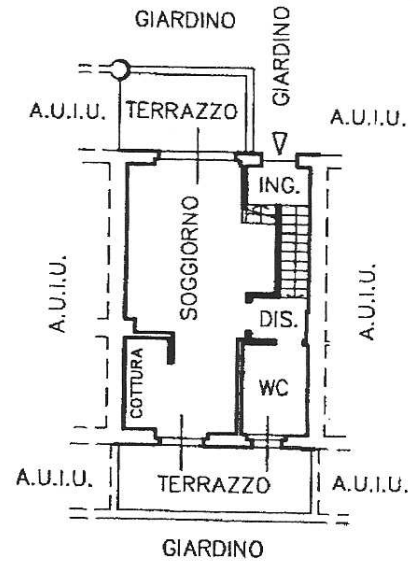


PIANTA PIANO PRIMO

H = 2.70 m

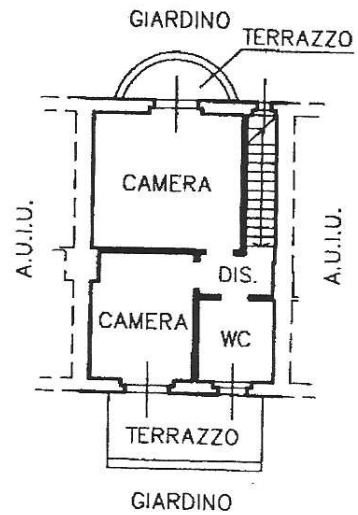

PIANTA PIANO SECONDO

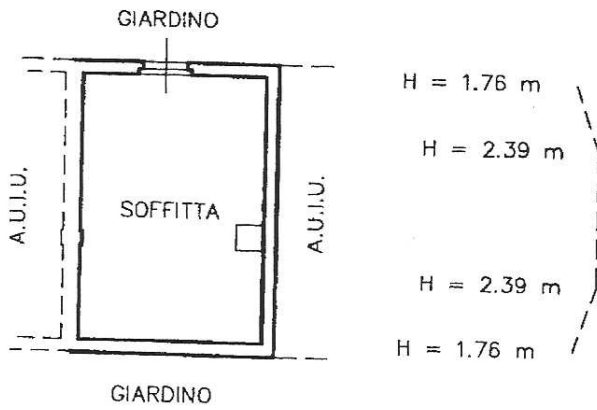


H = 1.76 m

H = 2.39 m

H = 2.39 m

H = 1.76 m


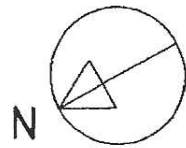


SCALA 1/200

[Handwritten signature]

PIANTA PIANO INTERRATO

H = 2.40 m

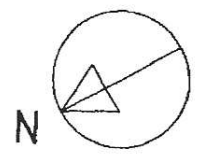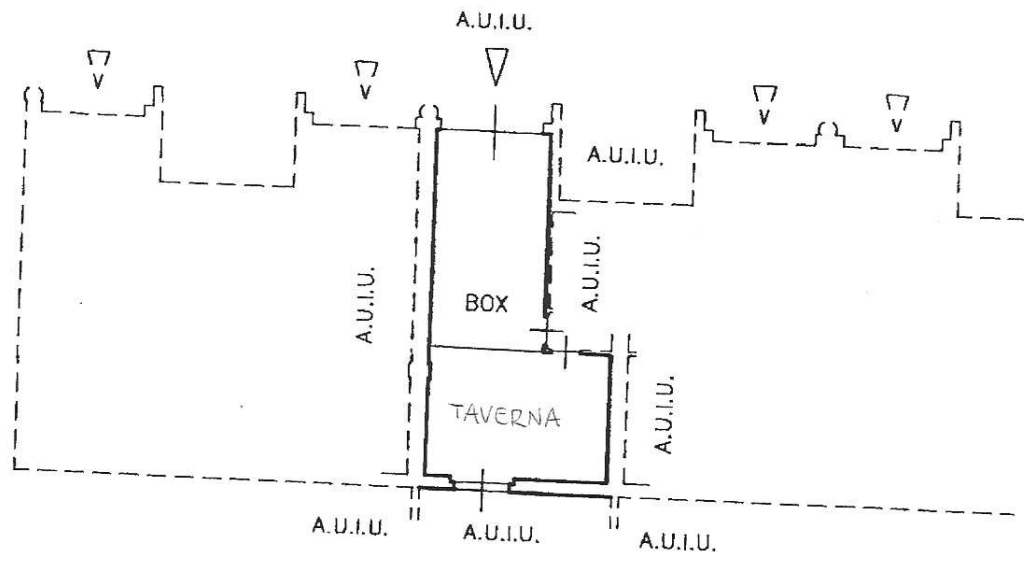

SCALA 1/200